


BASIC DECK PLANS / DIMENSIONS AND SPECIFICATIONS

FOR USE WITH RESIDENTIAL DECKS ONLY

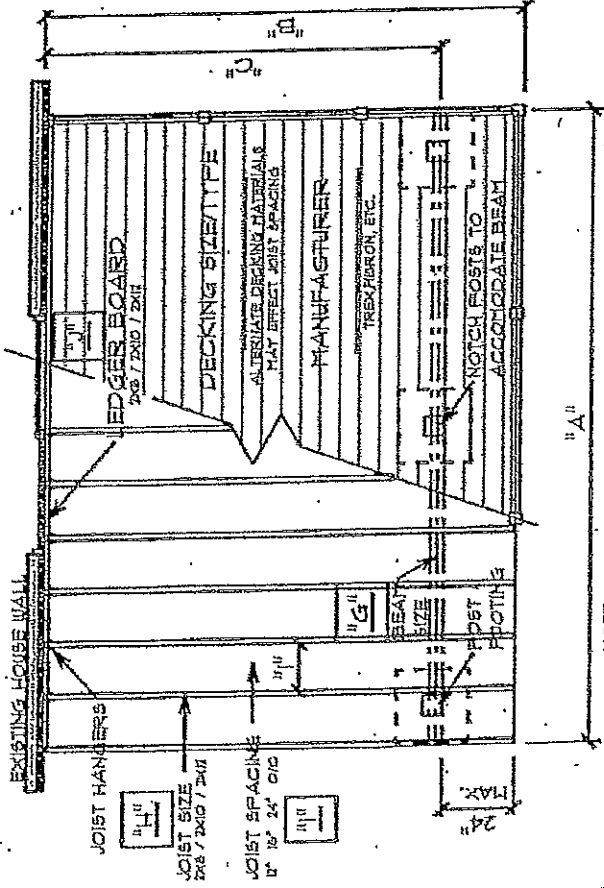

NOTE:
REFER TO THE HARFORD COUNTY GOVERNMENT
DIVISION OF BUILDING SERVICES
RECOMMENDED DECK CONSTRUCTION GUIDELINES

PERMIT # _____
I AGREE TO BUILD THE DECK TO THESE SPECIFICATIONS
AND THE HARFORD COUNTY BUILDING CODE.


SIGNATURE _____ DATE _____

DECK DIMENSIONS

A" x B" x C" x D" _____
E" x F" x G" x H" _____
I" x J" x K" x L" _____
M" x N" x _____


SEE OTHER SIDE FOR STAIRWAY INFORMATION

EXISTING HOUSE FLOOR SYSTEM & BAND BOARD IS:
____ 2X LUMBER
____ WOOD JOISTS
____ WOOD TRUSSES

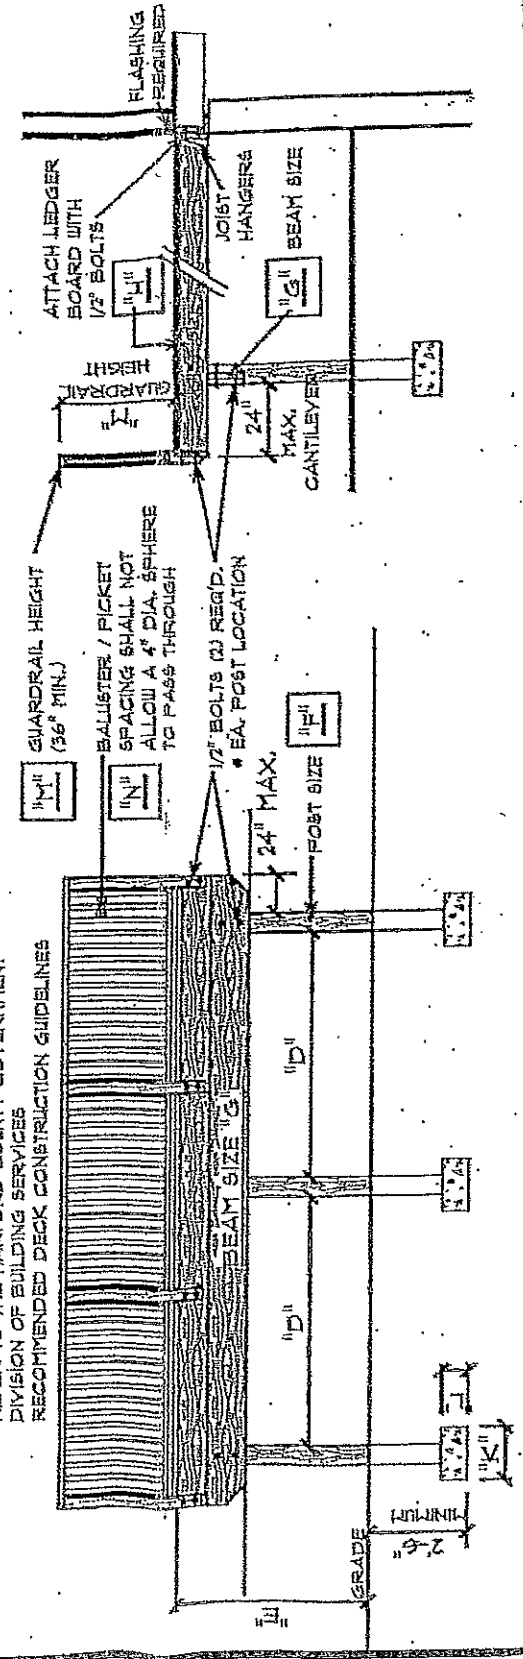


BASIC DECK PLANS / DIMENSIONS AND SPECIFICATIONS

FOR USE WITH RESIDENTIAL DECKS ONLY

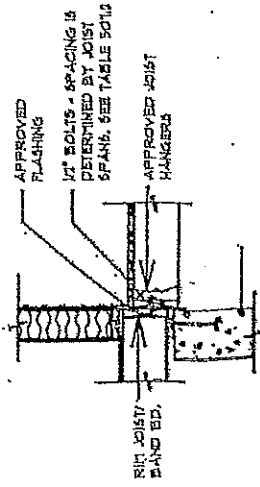


DECK LEDGER CONNECTION

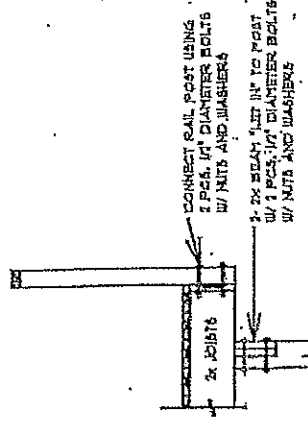


BEAM / POST
RAIL POST CONNECTION

STAIR DIMENSIONS

"O" = _____ (34" MINIMUM)
 "R" = _____ (MAXIMUM OF 7-3/4")
 ALL RISERS MUST BE EQUAL
 RISERS * TOP AND BOTTOM MUST MATCH THE RISERS IN THE STAIR RUN
 "T" = _____ (MINIMUM OF 10")
 ALL TREADS MUST BE EQUAL

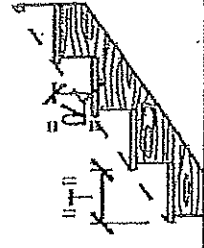

STAIR / RISER
DIMENSIONS

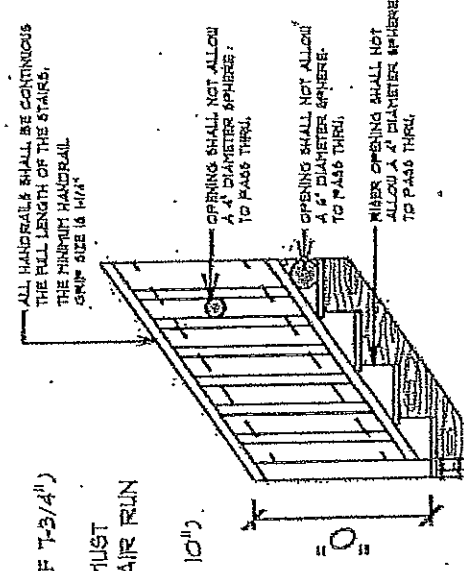

STAIR / RAIL
DIMENSIONS

NOTE:
 FOR ADDITIONAL RESIDENTIAL DECK INFORMATION
 REFER TO WILLIAMS.ORG. CLICK ON - PRESCRIPTIVE
 RESIDENTIAL WOOD DECK CONSTRUCTION GUIDE.